



Basement Plan



Ground Floor Plan

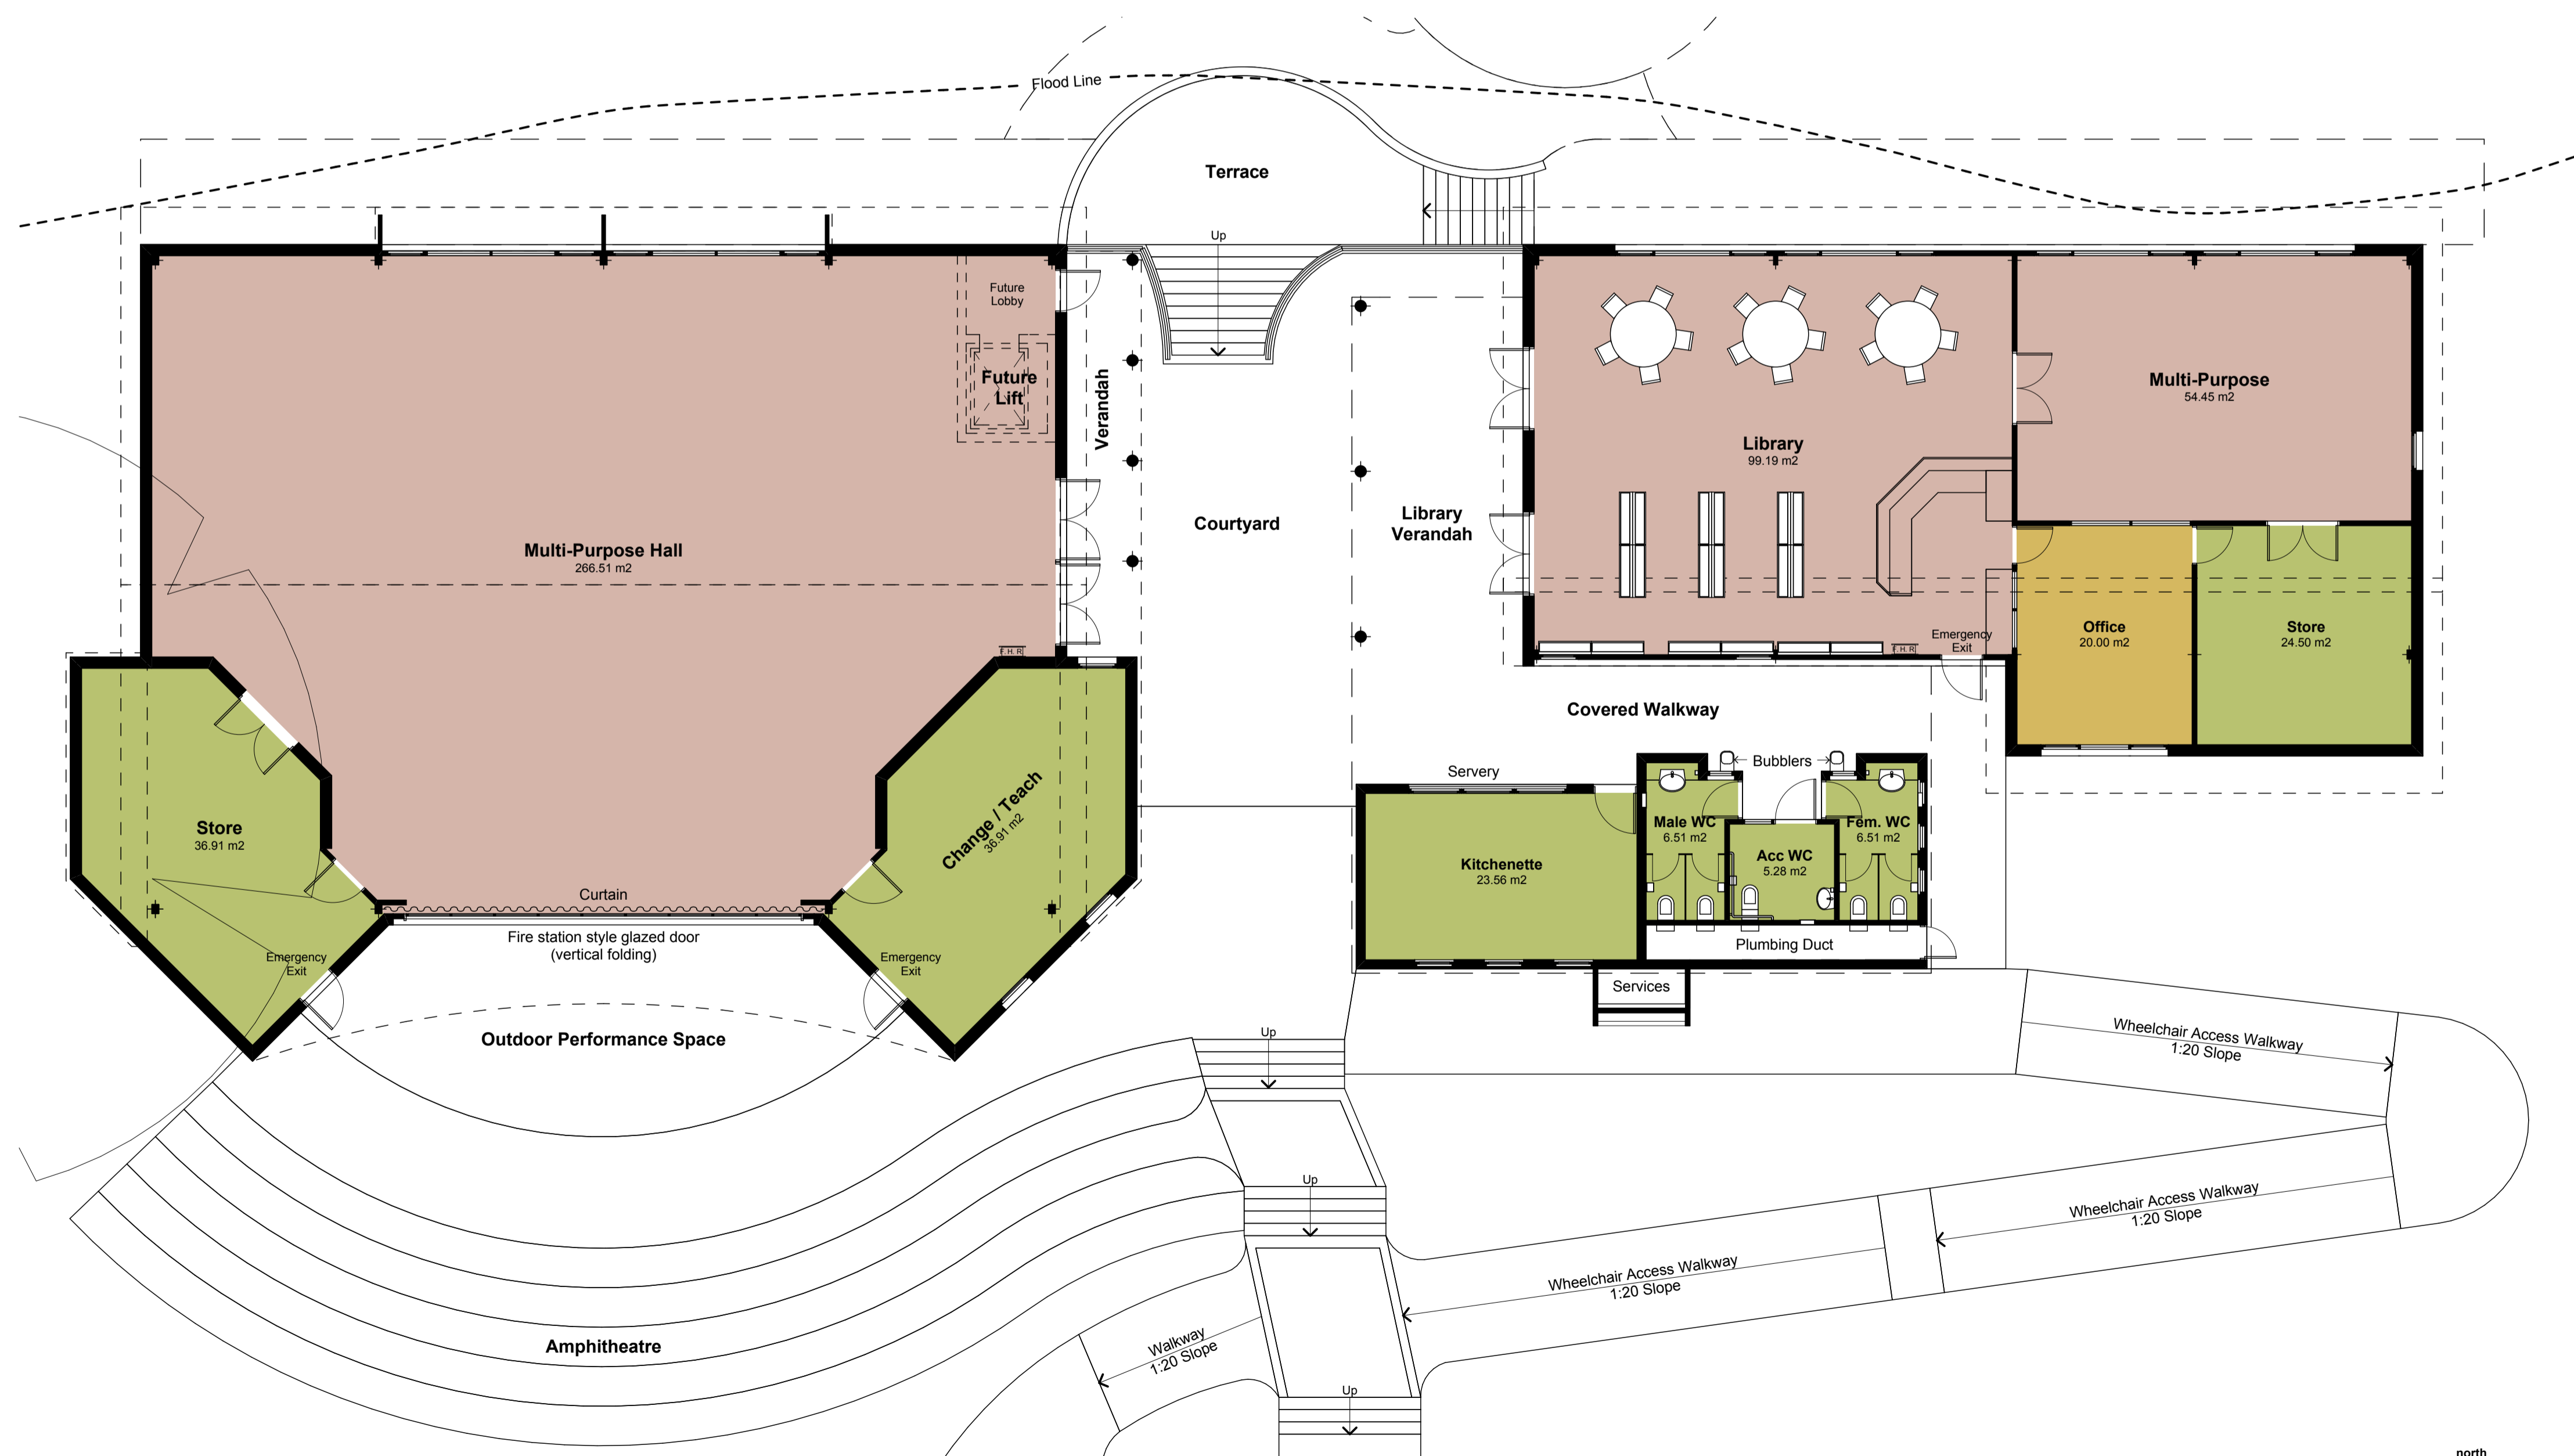

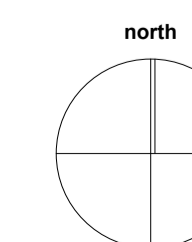

1 Exterior View 1



2 Exterior View 3



3 Exterior View 4



4 Exterior View 2




5 Terrace View 2



6 Courtyard View 1



7 Terrace View 1

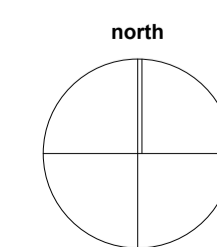




1 Hall View 3



2 Hall View 2



3 Hall View 1

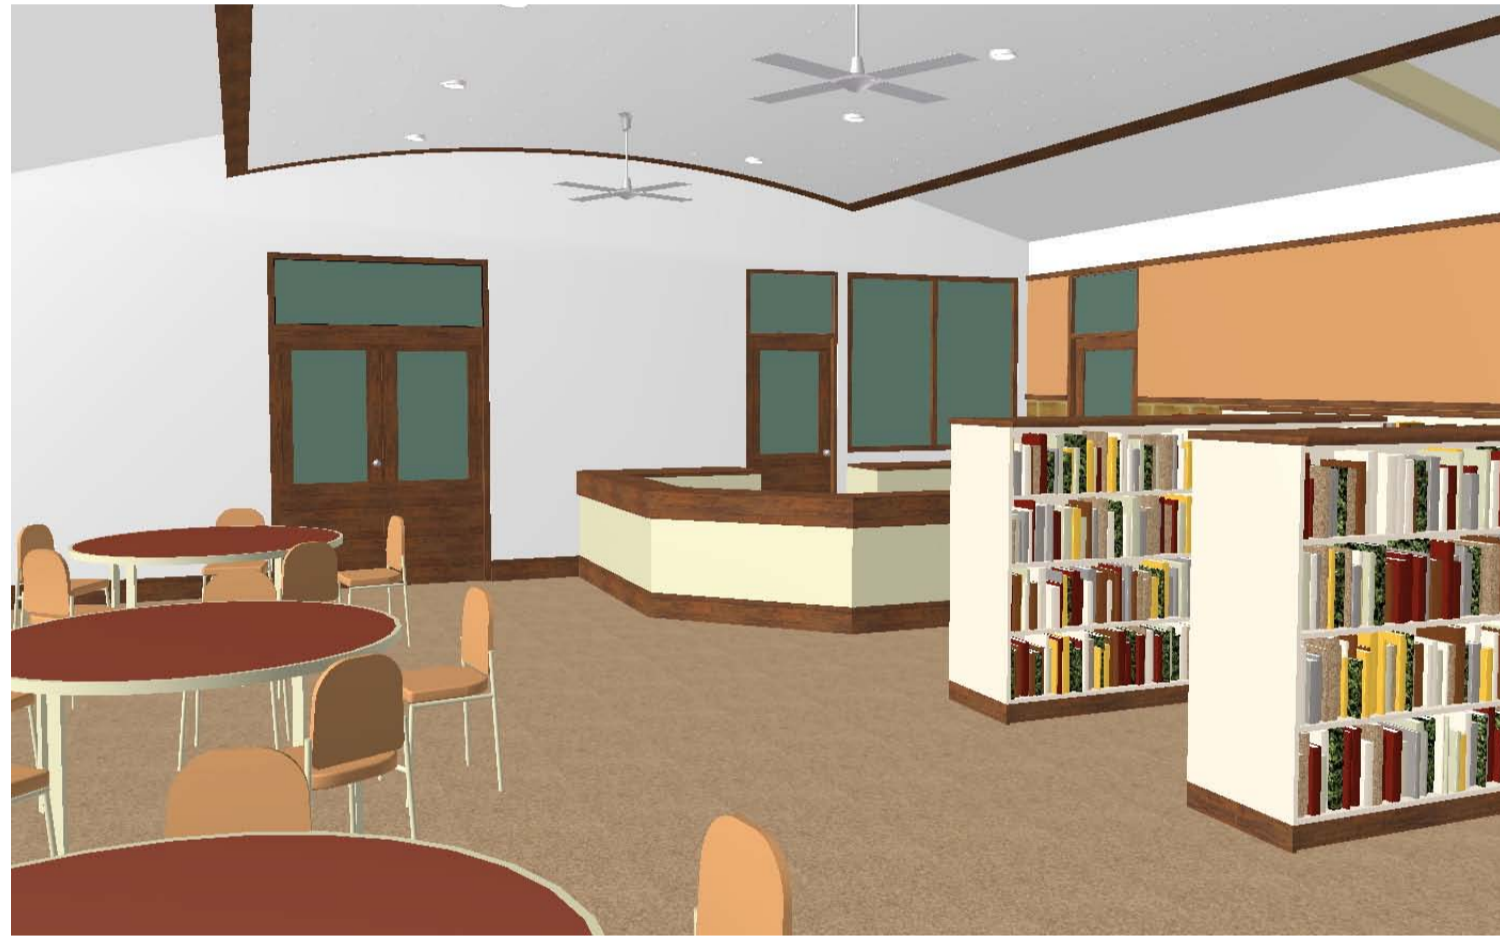

4 Library View 1



5 Library View 2



6 Library View 3



7 Multi-Purpose View 1



8 Multi-Purpose View 2



9 Covered Walkway View

